


DESAIN RENCANA KUSEN

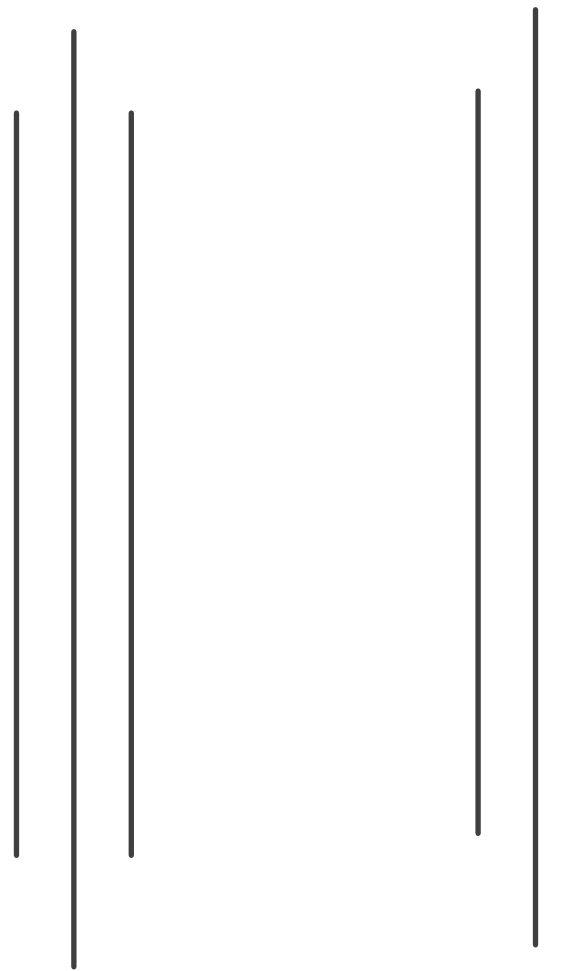

TRISAKTI



PT. ARTEJO KARYA ABADI
Architecture & General Contractor


PT. ARTEJO KARYA ABADI

JLN. KH. Soleh Iskandar, No 88
Bogor Jawa Barat Indonesia, kode Pos 16162
Telp (0251) 7539495 / 0812 9463 267
artejokaryaabadi@gmail.com

JAKARTA




DENAH RENCANA KUSEN
NTS

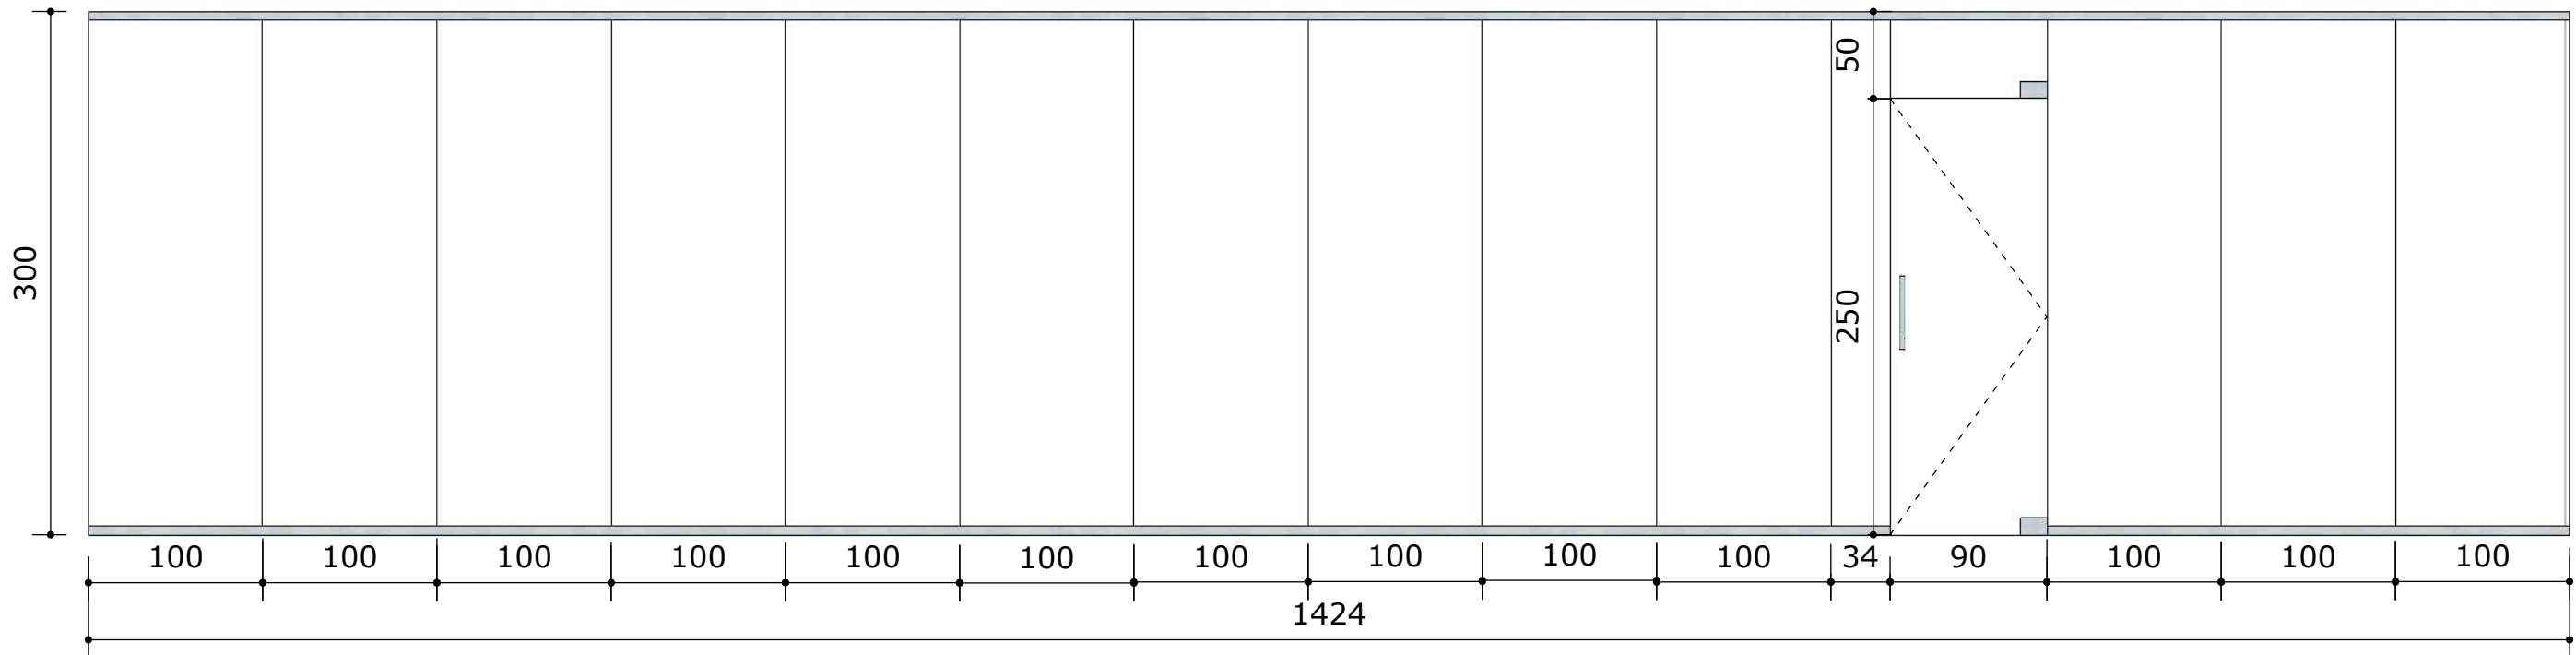


DETAIL PJ 1
SKALA 1 : 40

Rangka Kusen = YKK 3"
Kaca temperd 10mm
Total = 1 Unit

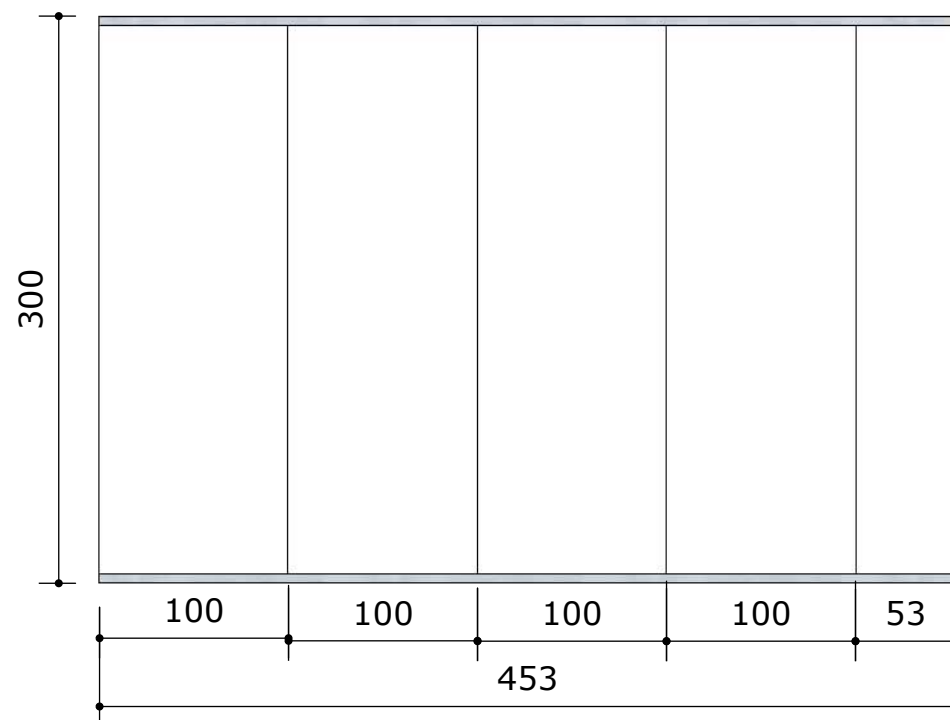


DETAIL J 1
SKALA 1 : 40

Rangka Kusen = YKK 3"
Kaca temperd 10mm
Total = 1 Unit

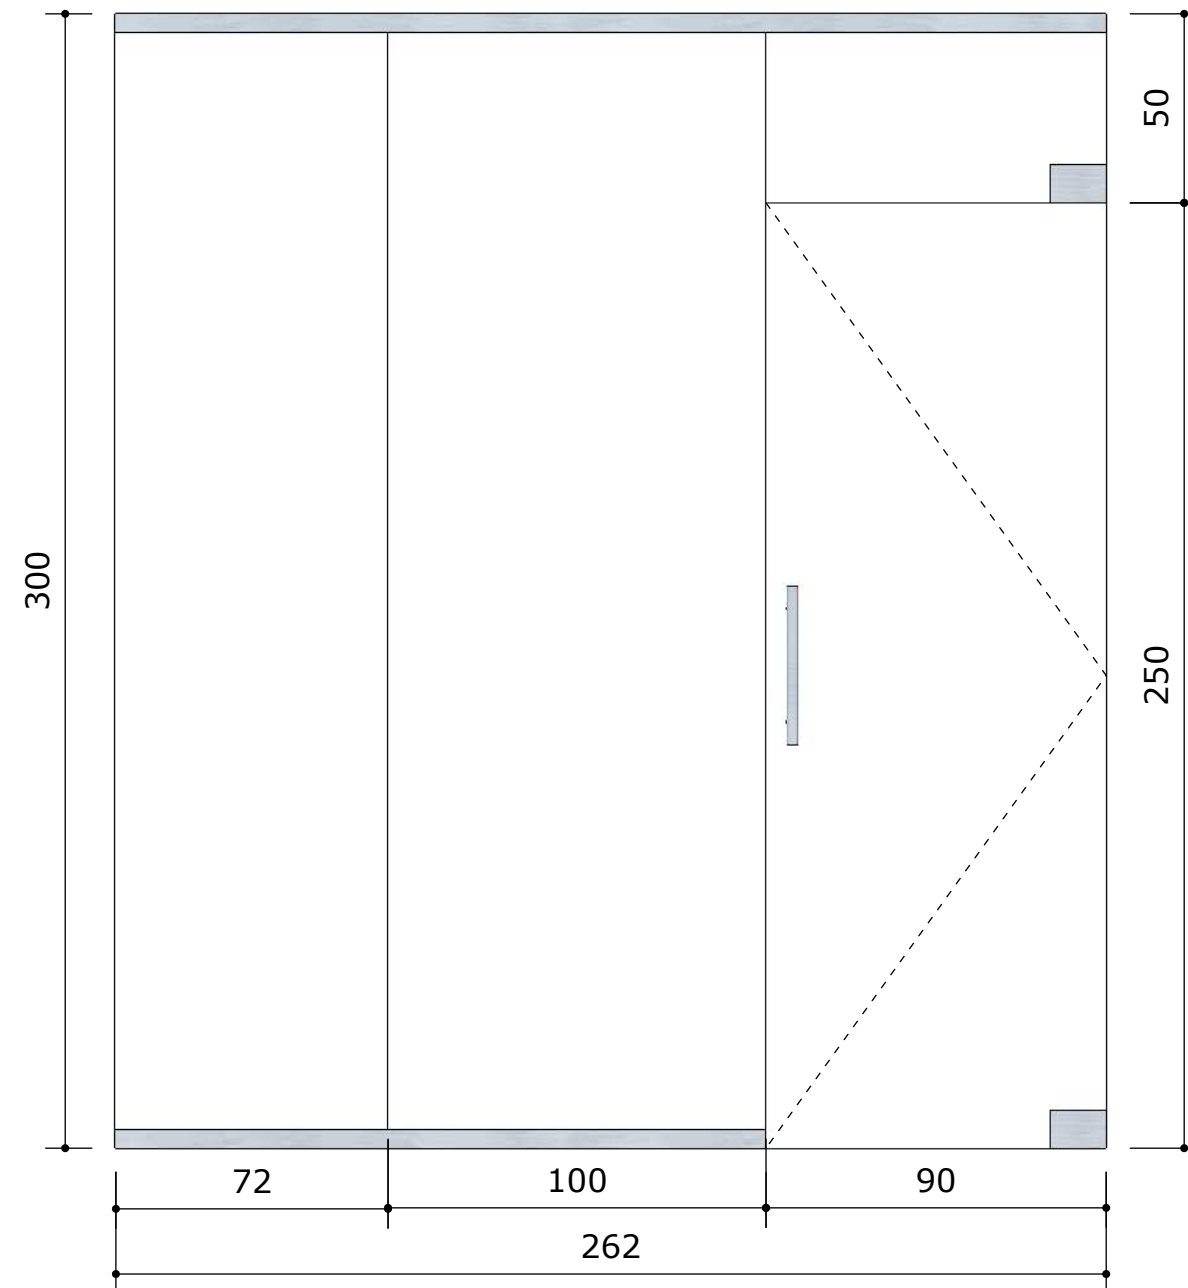

DETAIL PJ 2
SKALA 1 : 20

Rangka Kusen = YKK 3"
Kaca temperd 10mm
Total = 2 Unit (di Mirror)

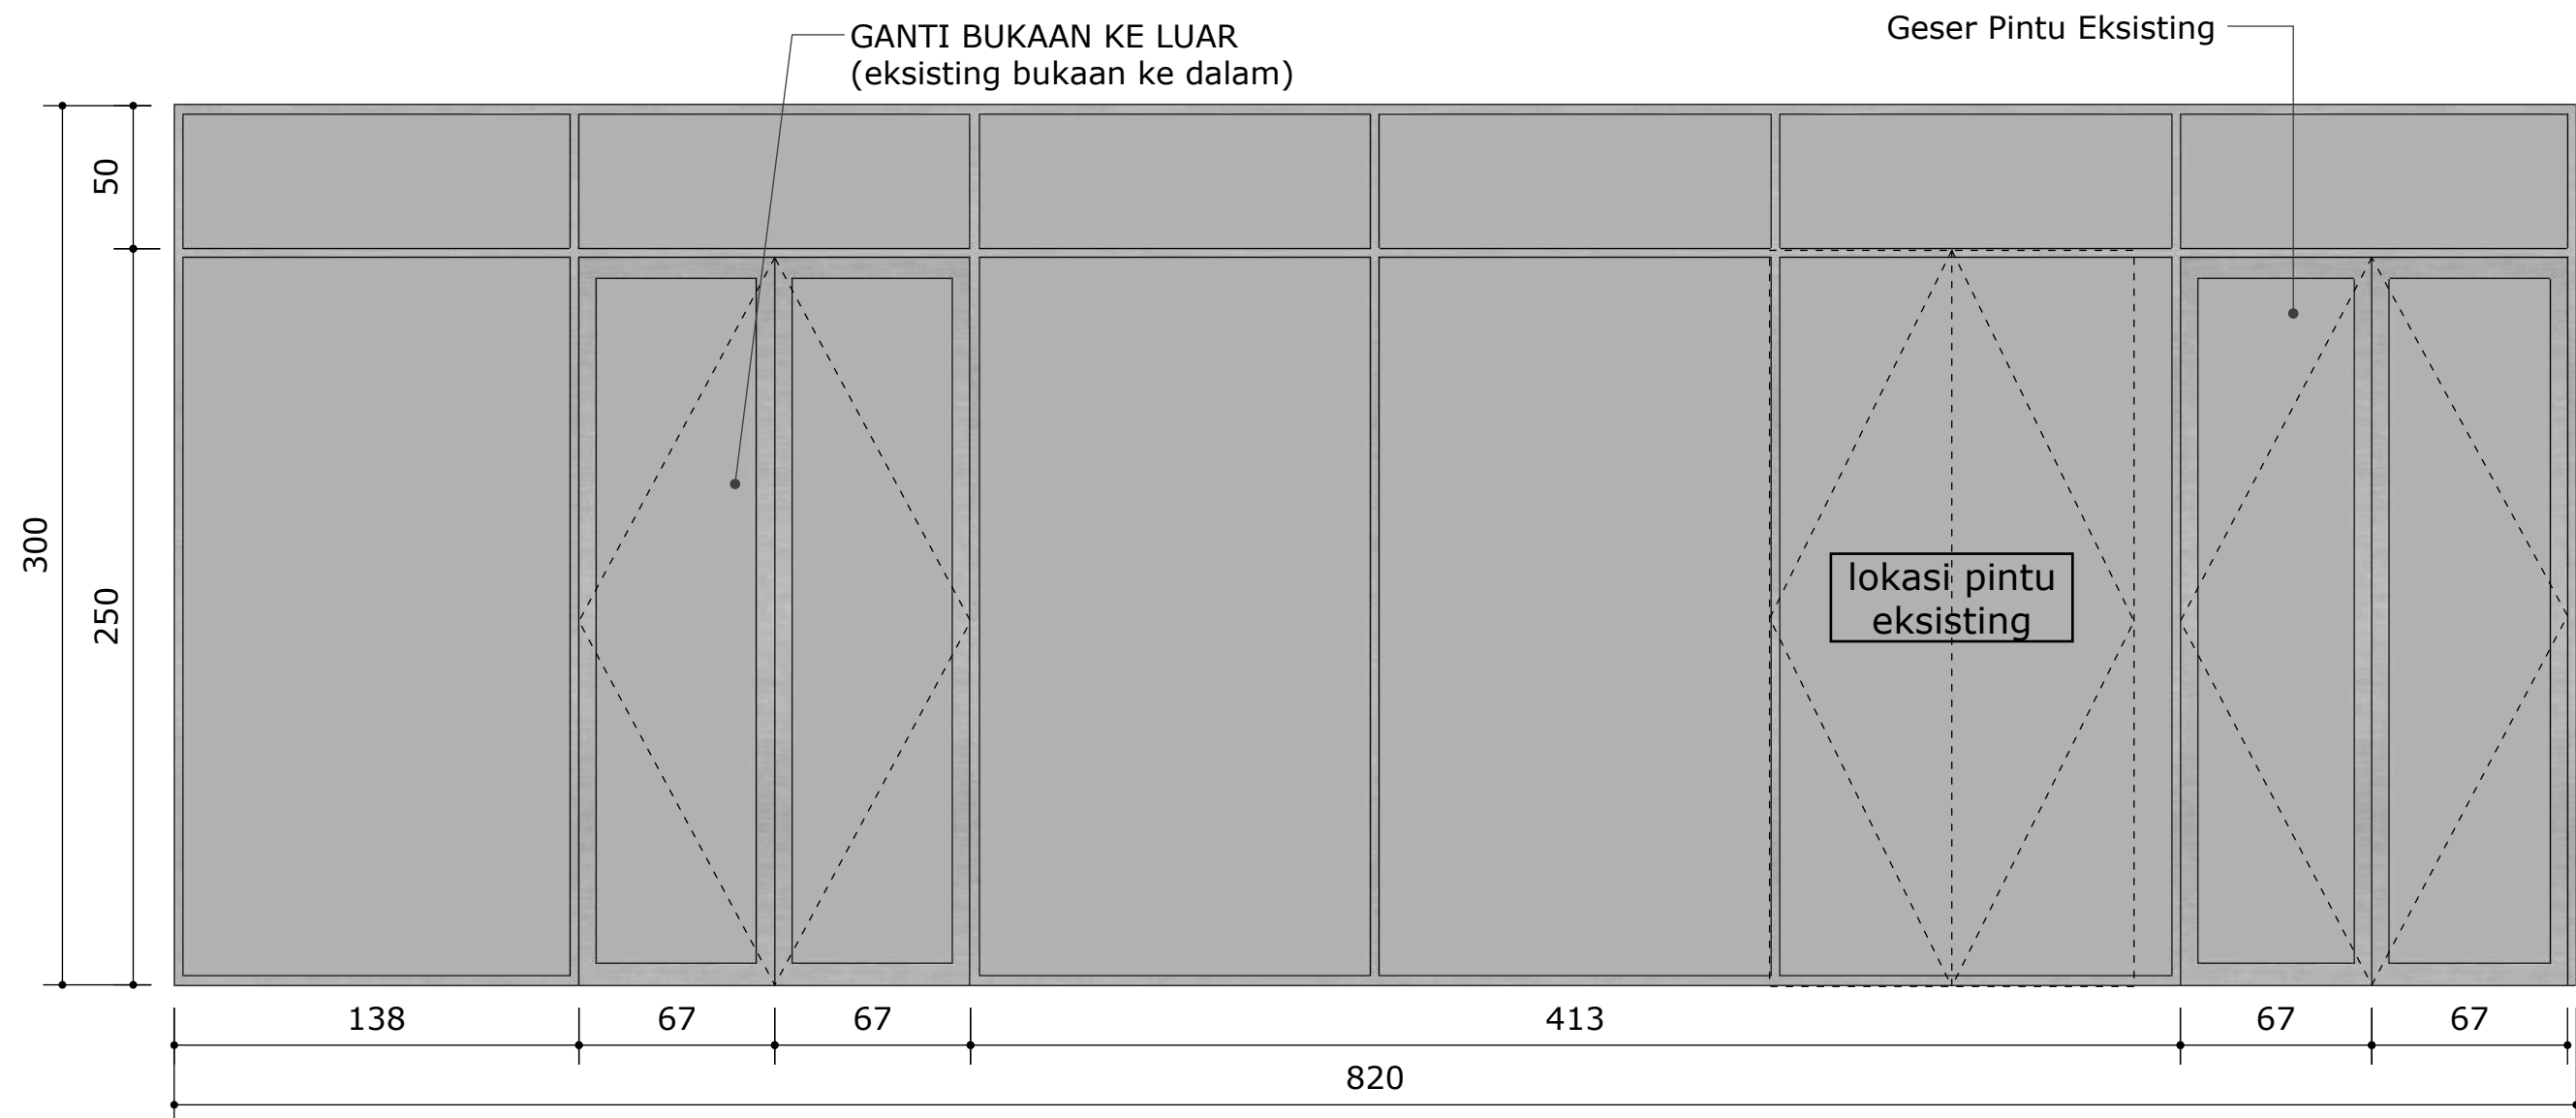

DETAIL PJ 3
SKALA 1 : 25

